




ARCHITECTURE ◦ ENGINEERING ◦ PLANNING

1055 South Tamiami Trail, Suite 110-B
 Sarasota, Florida 34236
 (941) 365-6476 Fax: (941) 957-1388

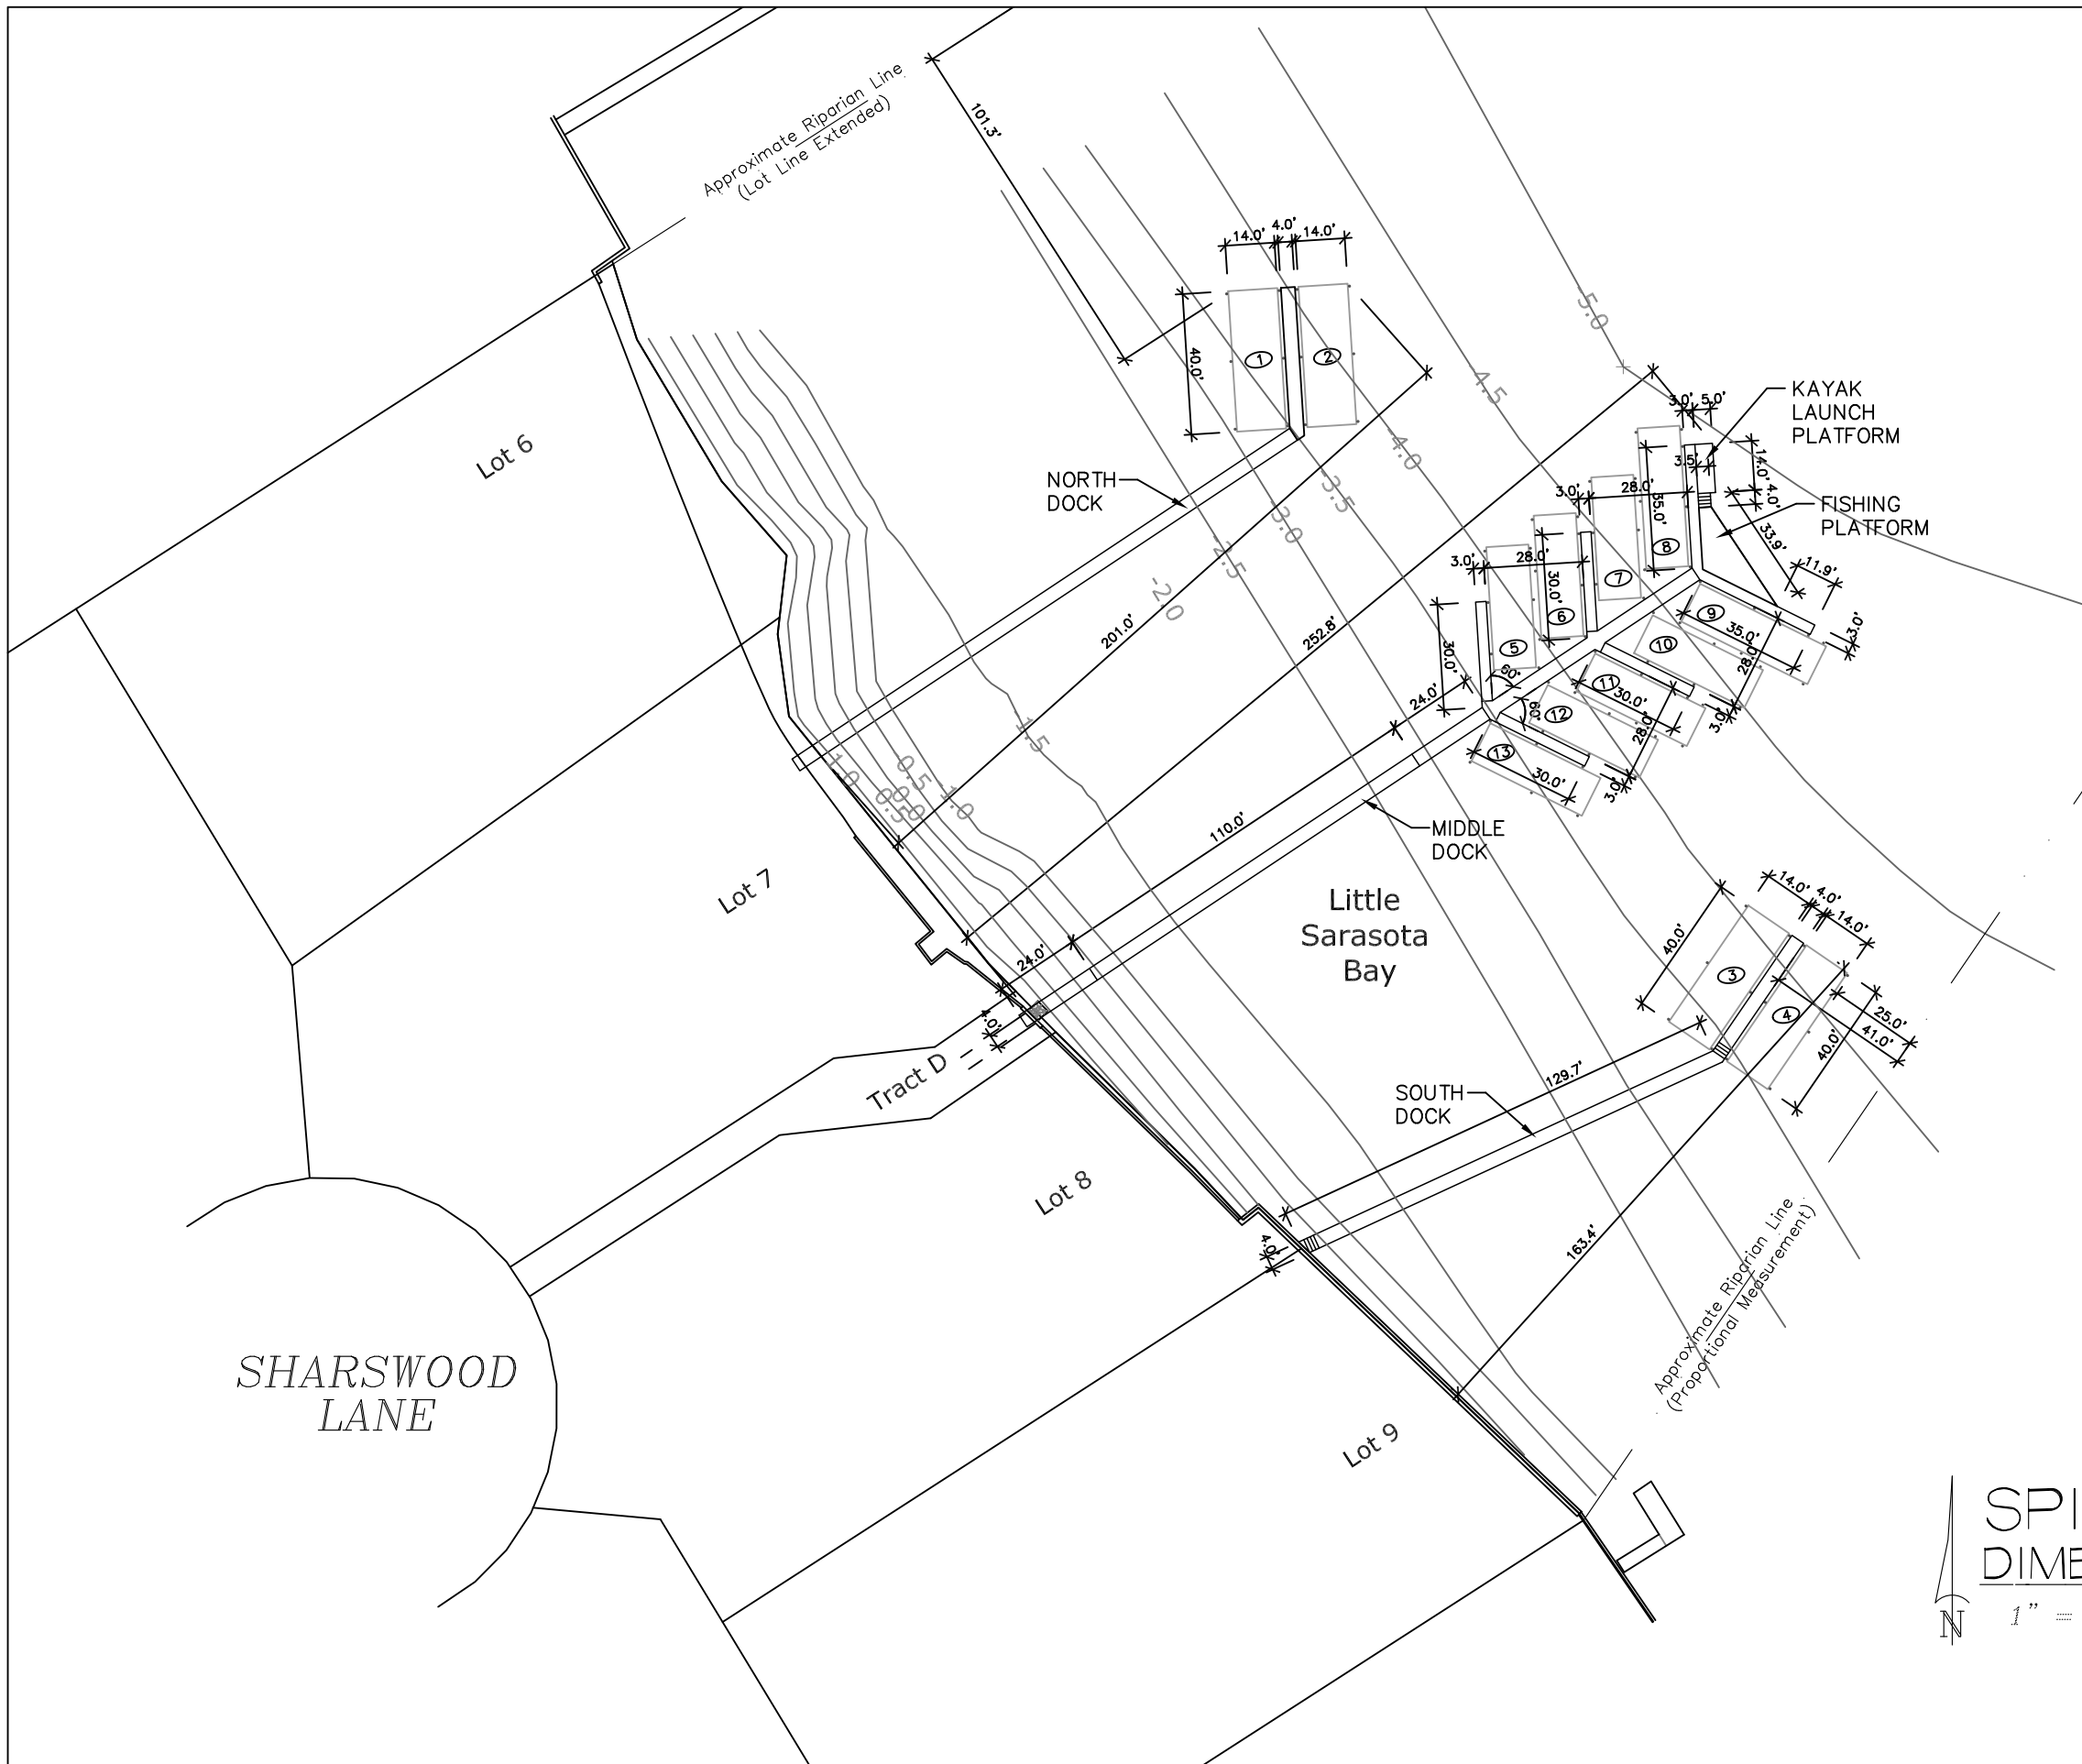

SLIP #	SLIP MAX. LENGTH	SLIP MAX. WIDTH	BOAT MAX. DEPTH
1	40'	14'	30 INCHES
2	40'	14'	36 INCHES
3	40'	14'	42 INCHES
4	40'	14'	42 INCHES
5	35'	12'	42 INCHES
6	35'	12'	48 INCHES
7	35'	12'	48 INCHES
8	40'	12'	54 INCHES
9	40'	12'	54 INCHES
10	35'	12'	48 INCHES
11	35'	12'	48 INCHES
12	35'	12'	42 INCHES
13	35'	12'	36 INCHES

SPICE BAY DOCKS DIMENSIONED SITE PLAN



1" = 50'-0"

October 5, 2009